

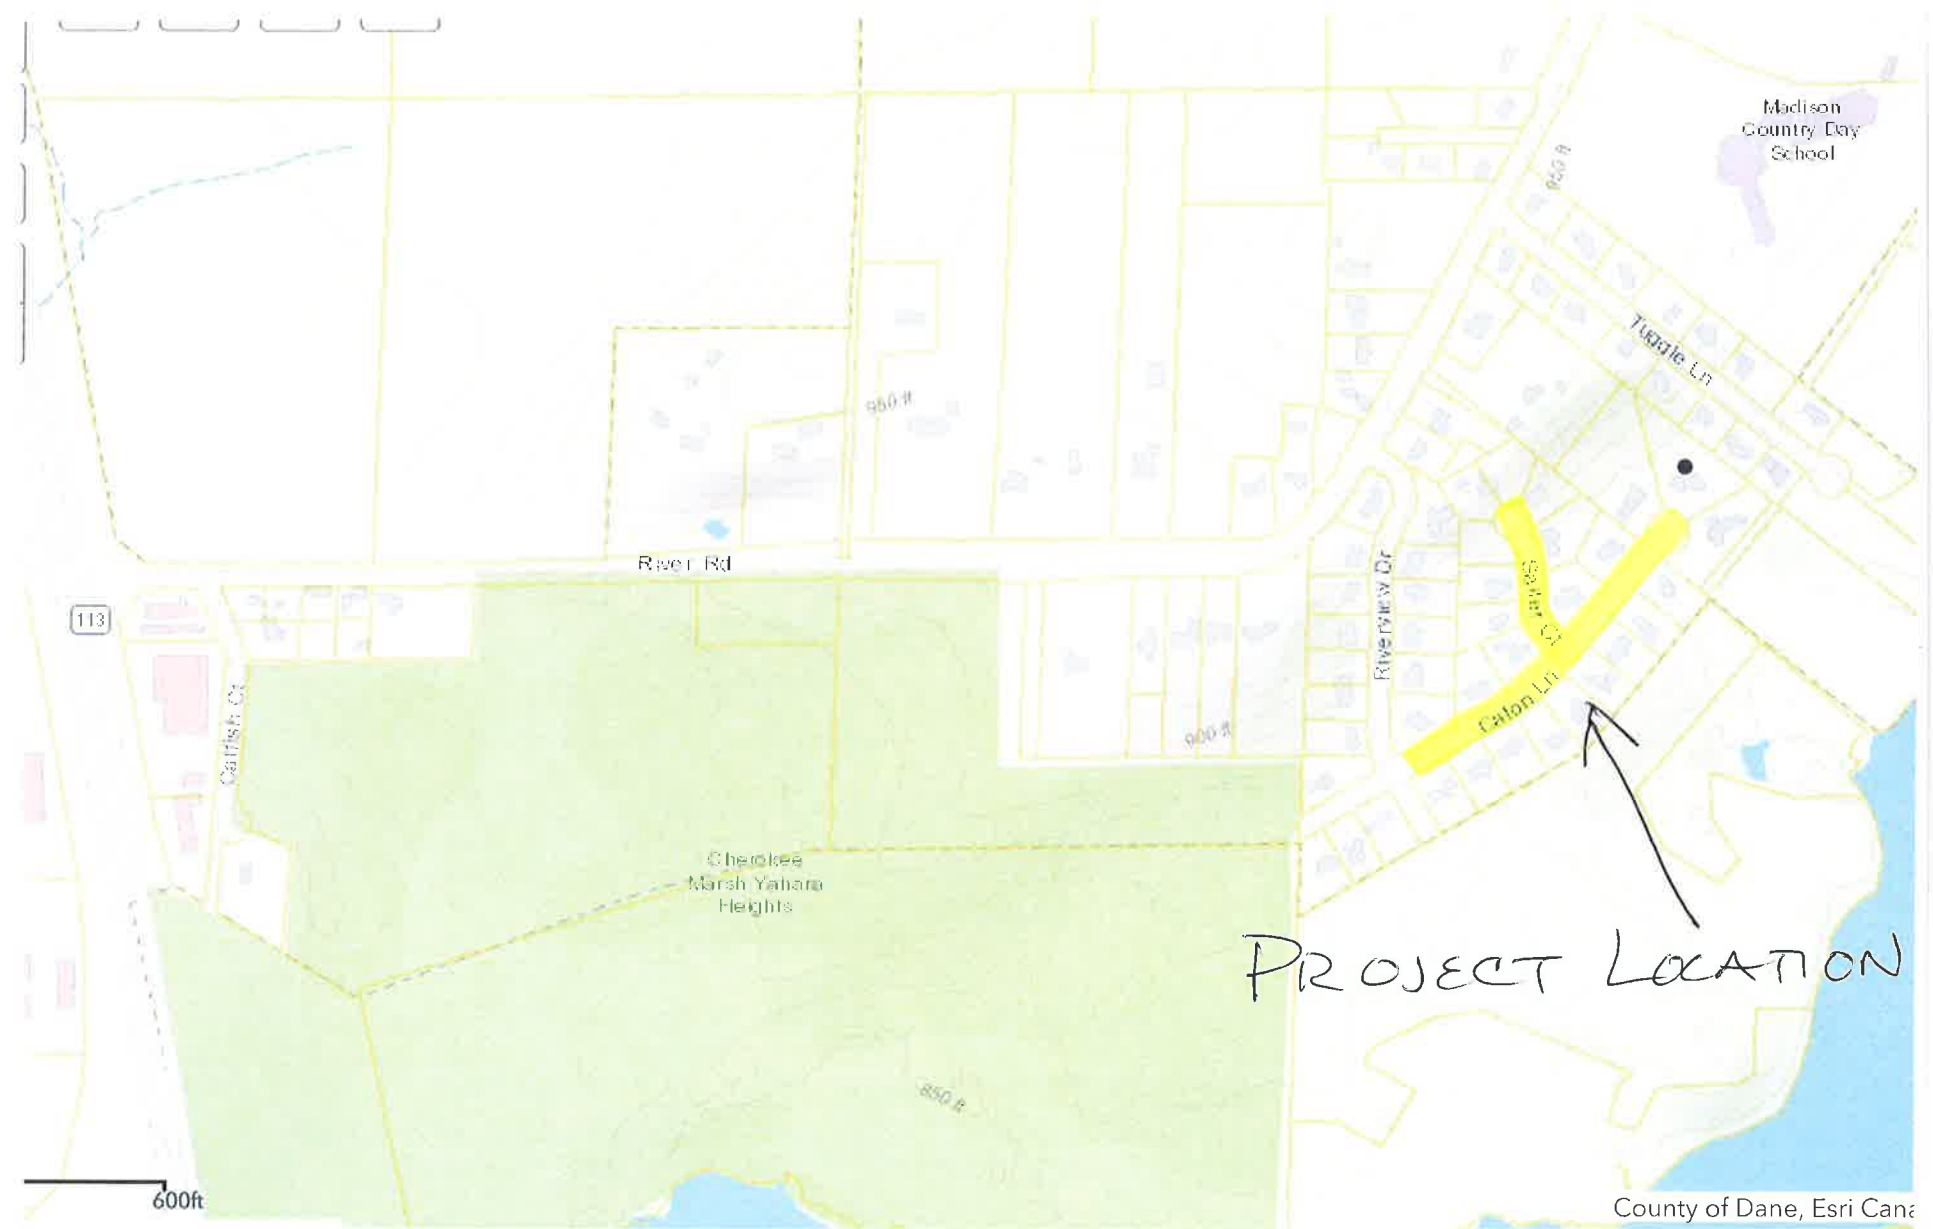


Salter Court / Caton Lane Project Town of Westport

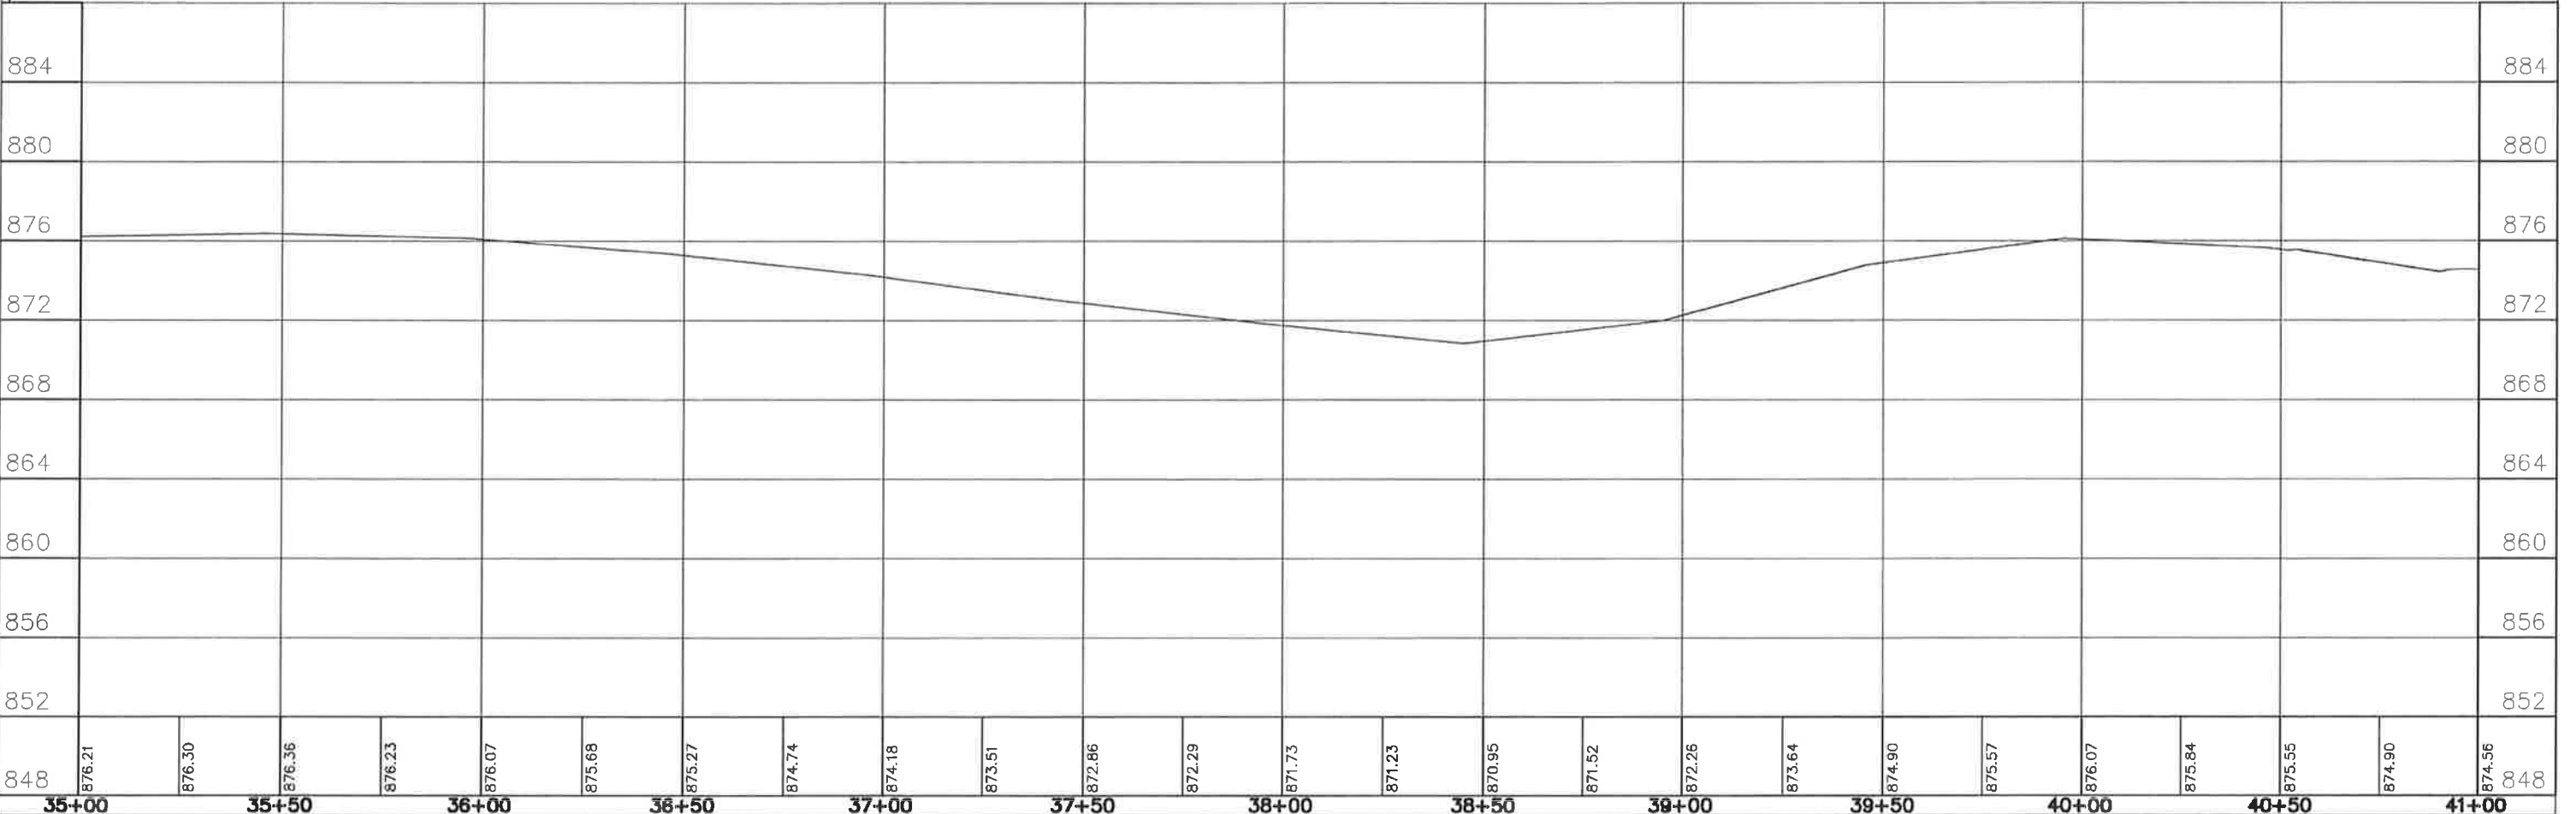

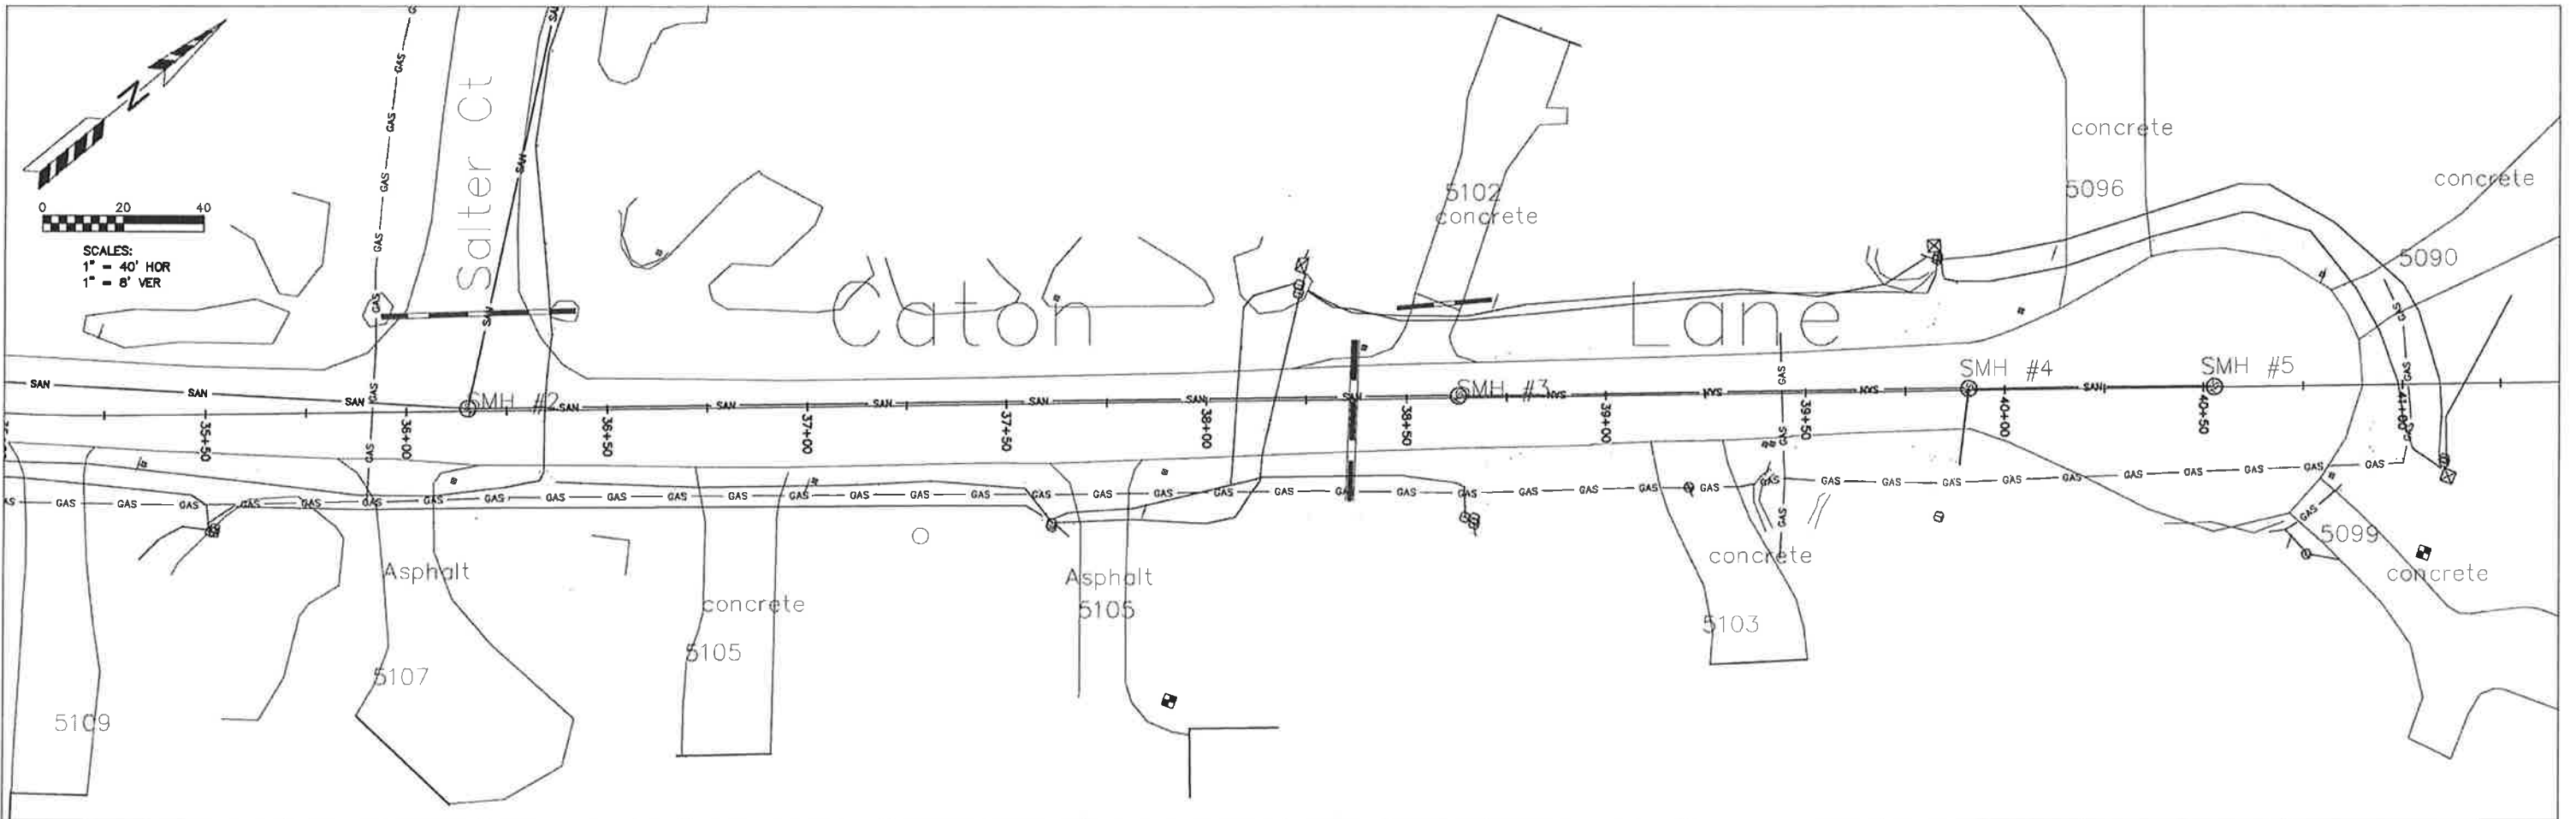

Company Name Address - Phone

848	876.21	876.30	876.36	876.23	876.07	875.68	875.27	874.74	874.18	873.51	872.86	872.29	871.75	871.23	870.95	871.52	872.26	873.64	874.90	875.57	876.07	875.84	875.55	874.90	874.56	848
	35+00	35+50	36+00	36+50	37+00	37+50	38+00	38+50	39+00	39+50	40+00	40+50	41+00													

